




FRONT ELEVATION

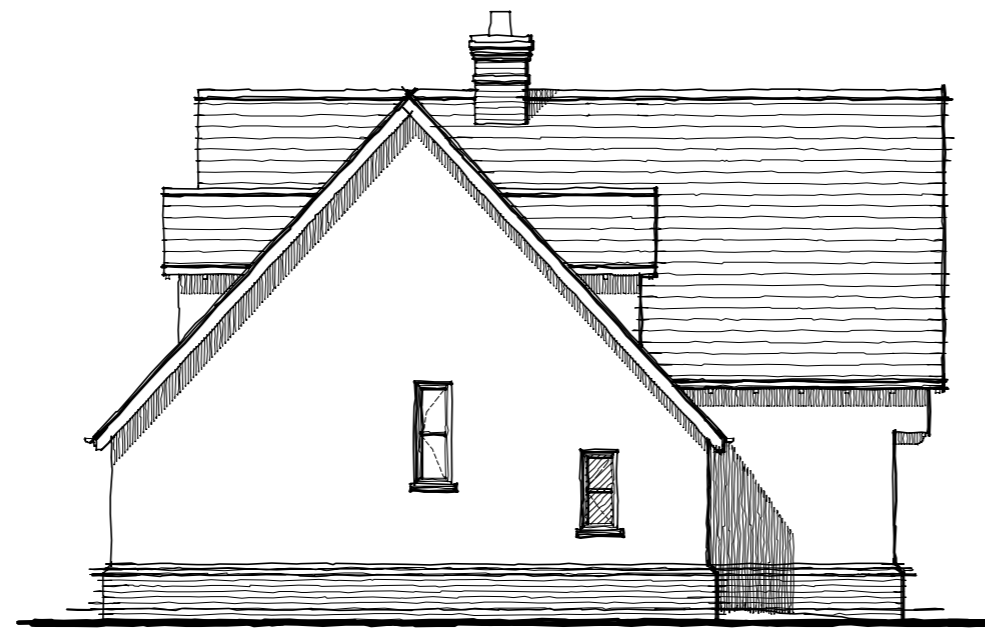

SIDE ELEVATION




REAR ELEVATION




SIDE ELEVATION




GROUND FLOOR PLAN

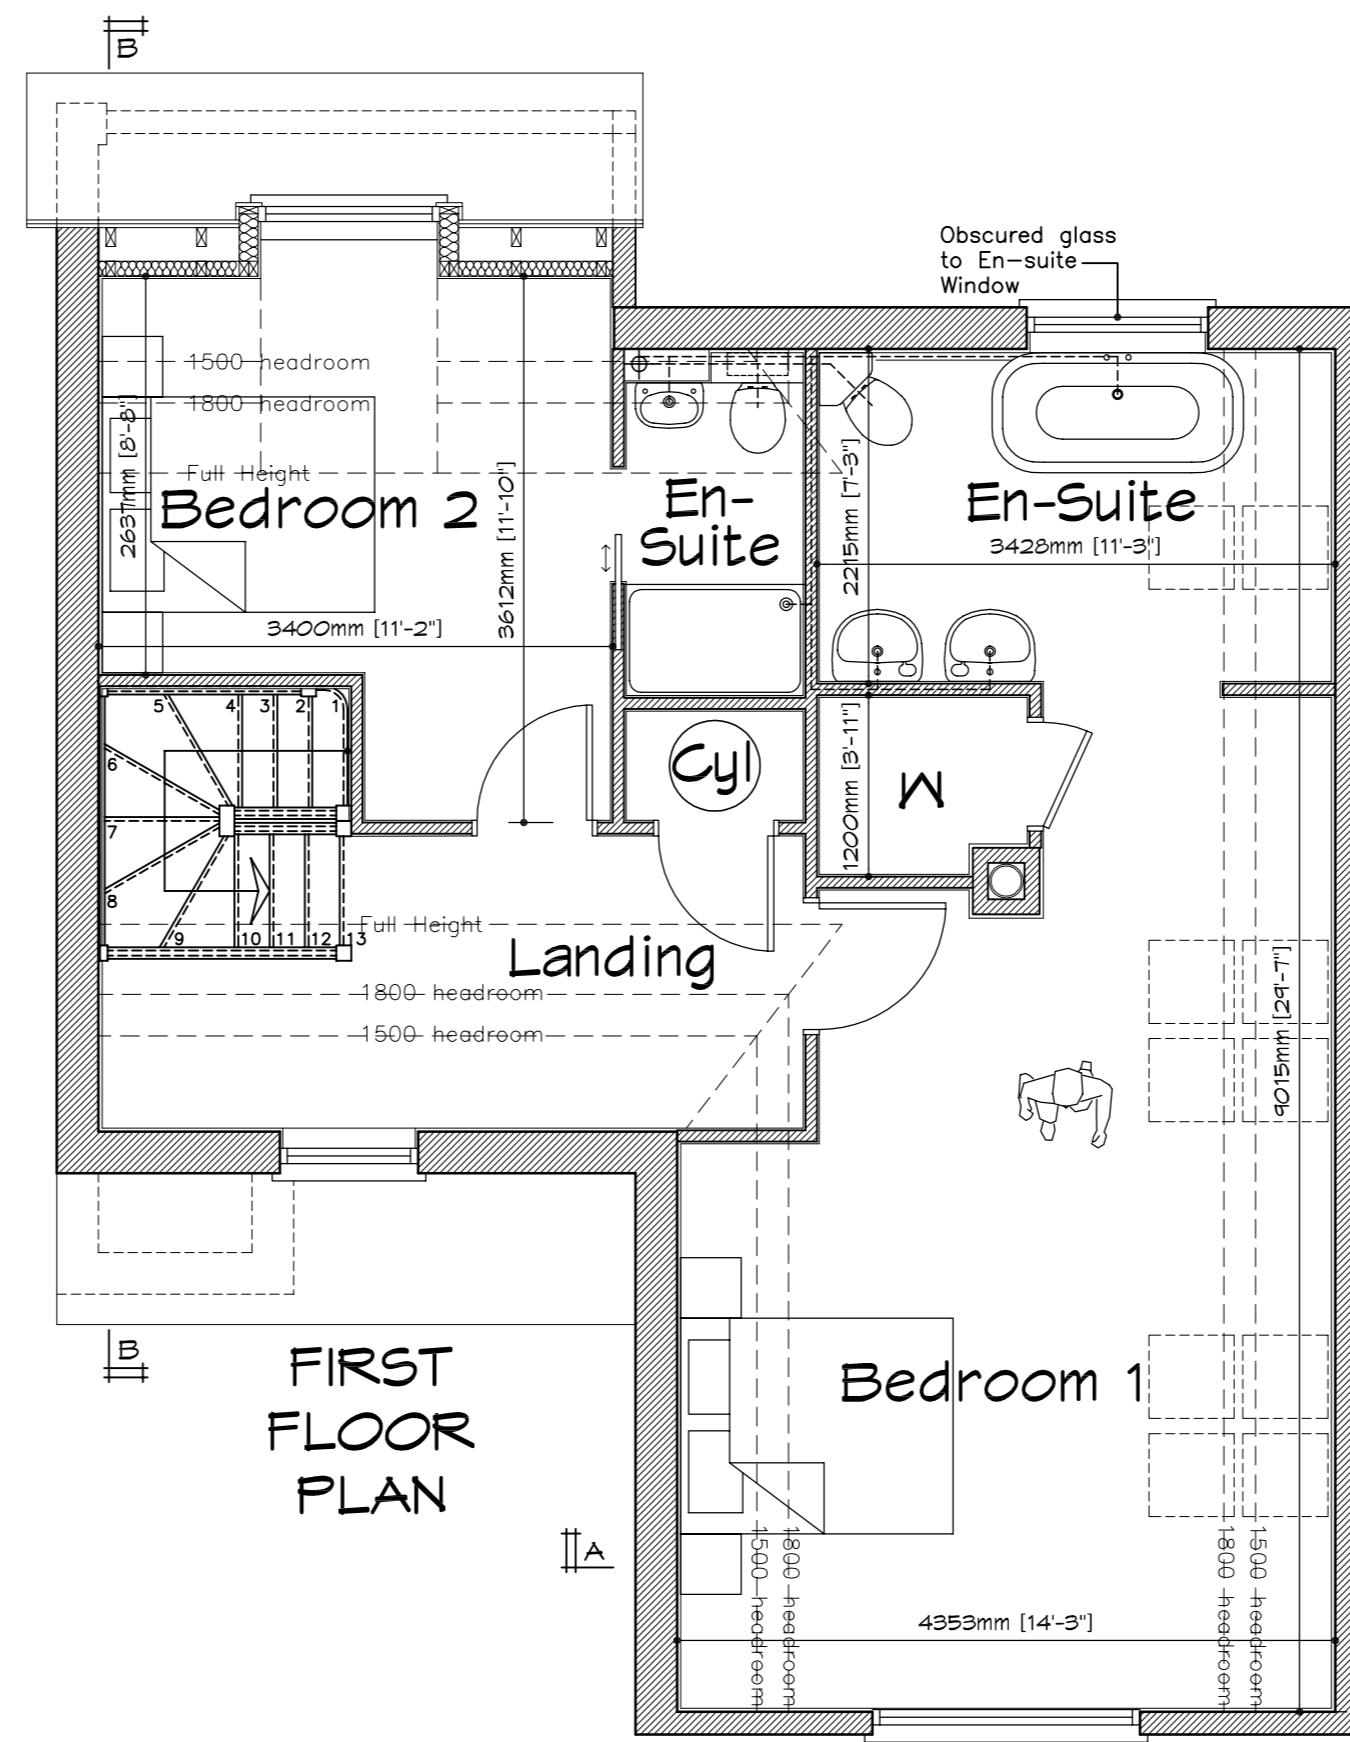

FIRST FLOOR PLAN

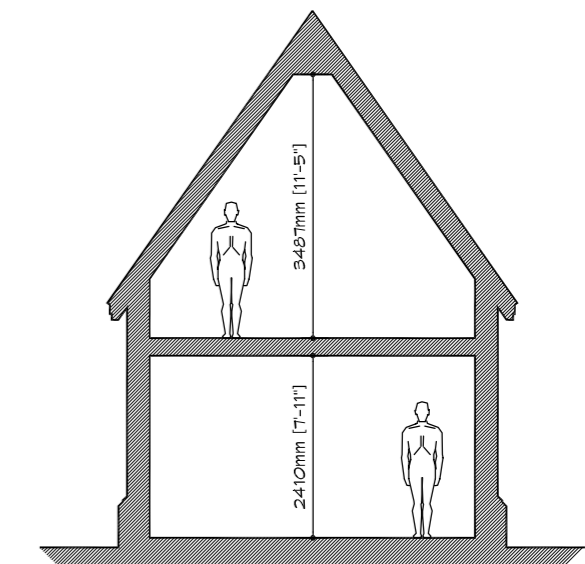

SECTION A-A

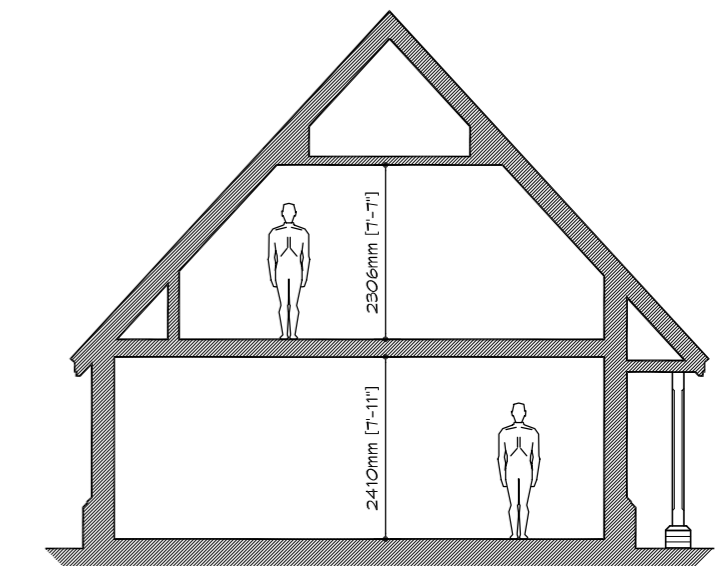

SECTION B-B

ESPOSITO MCLEAN
Architectural Consultants

UNIT 6 CHANCERS FARM - FOSSETTS LANE - FORDHAM - COLCHESTER - ESSEX - CO6 3NY
Tel: 01206 241809 - Fax: 01206 243478 - Email: studio@emarchcon.co.uk

CLIENT	-	DATE	-
PROJECT	PINK COTTAGE, SUDBURY ROAD, ACTON, SUFFOLK.	1:100/1:50	SCALE
DRWG TITLE	PLANS, SECTION & ELEVATIONS	1090/02	DRG NO