



DO NOT SCALE FROM DRAWING.
 If you require clarification of any dimensions please contact:
 Esposito Mclean Architectural Consultants Ltd
 This drawing should not be copied or reproduced in whole or in part, nor used
 in conjunction with any project with or without permission and remains the
 copyright of Esposito Mclean Architectural Consultants Ltd

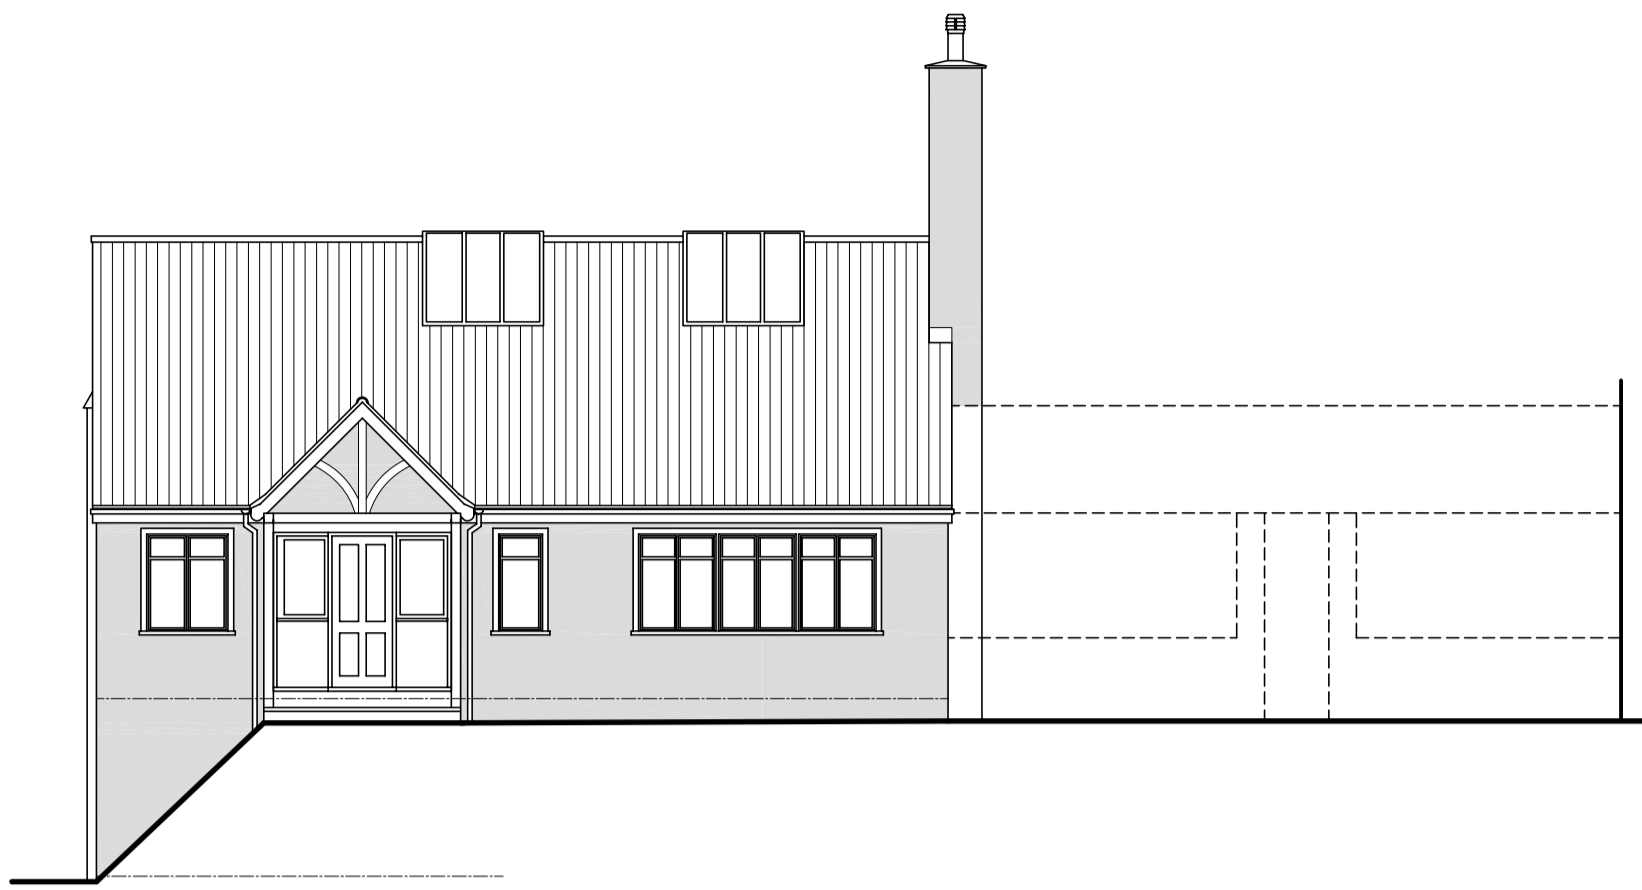

Front Elevation

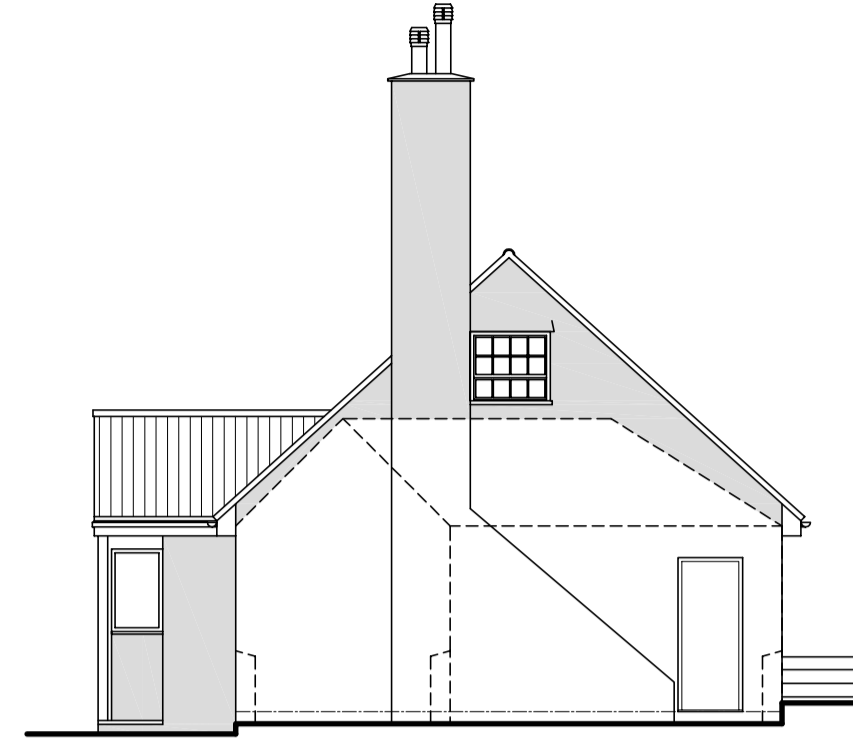


Side Elevation




Rear Elevation



Side Elevation

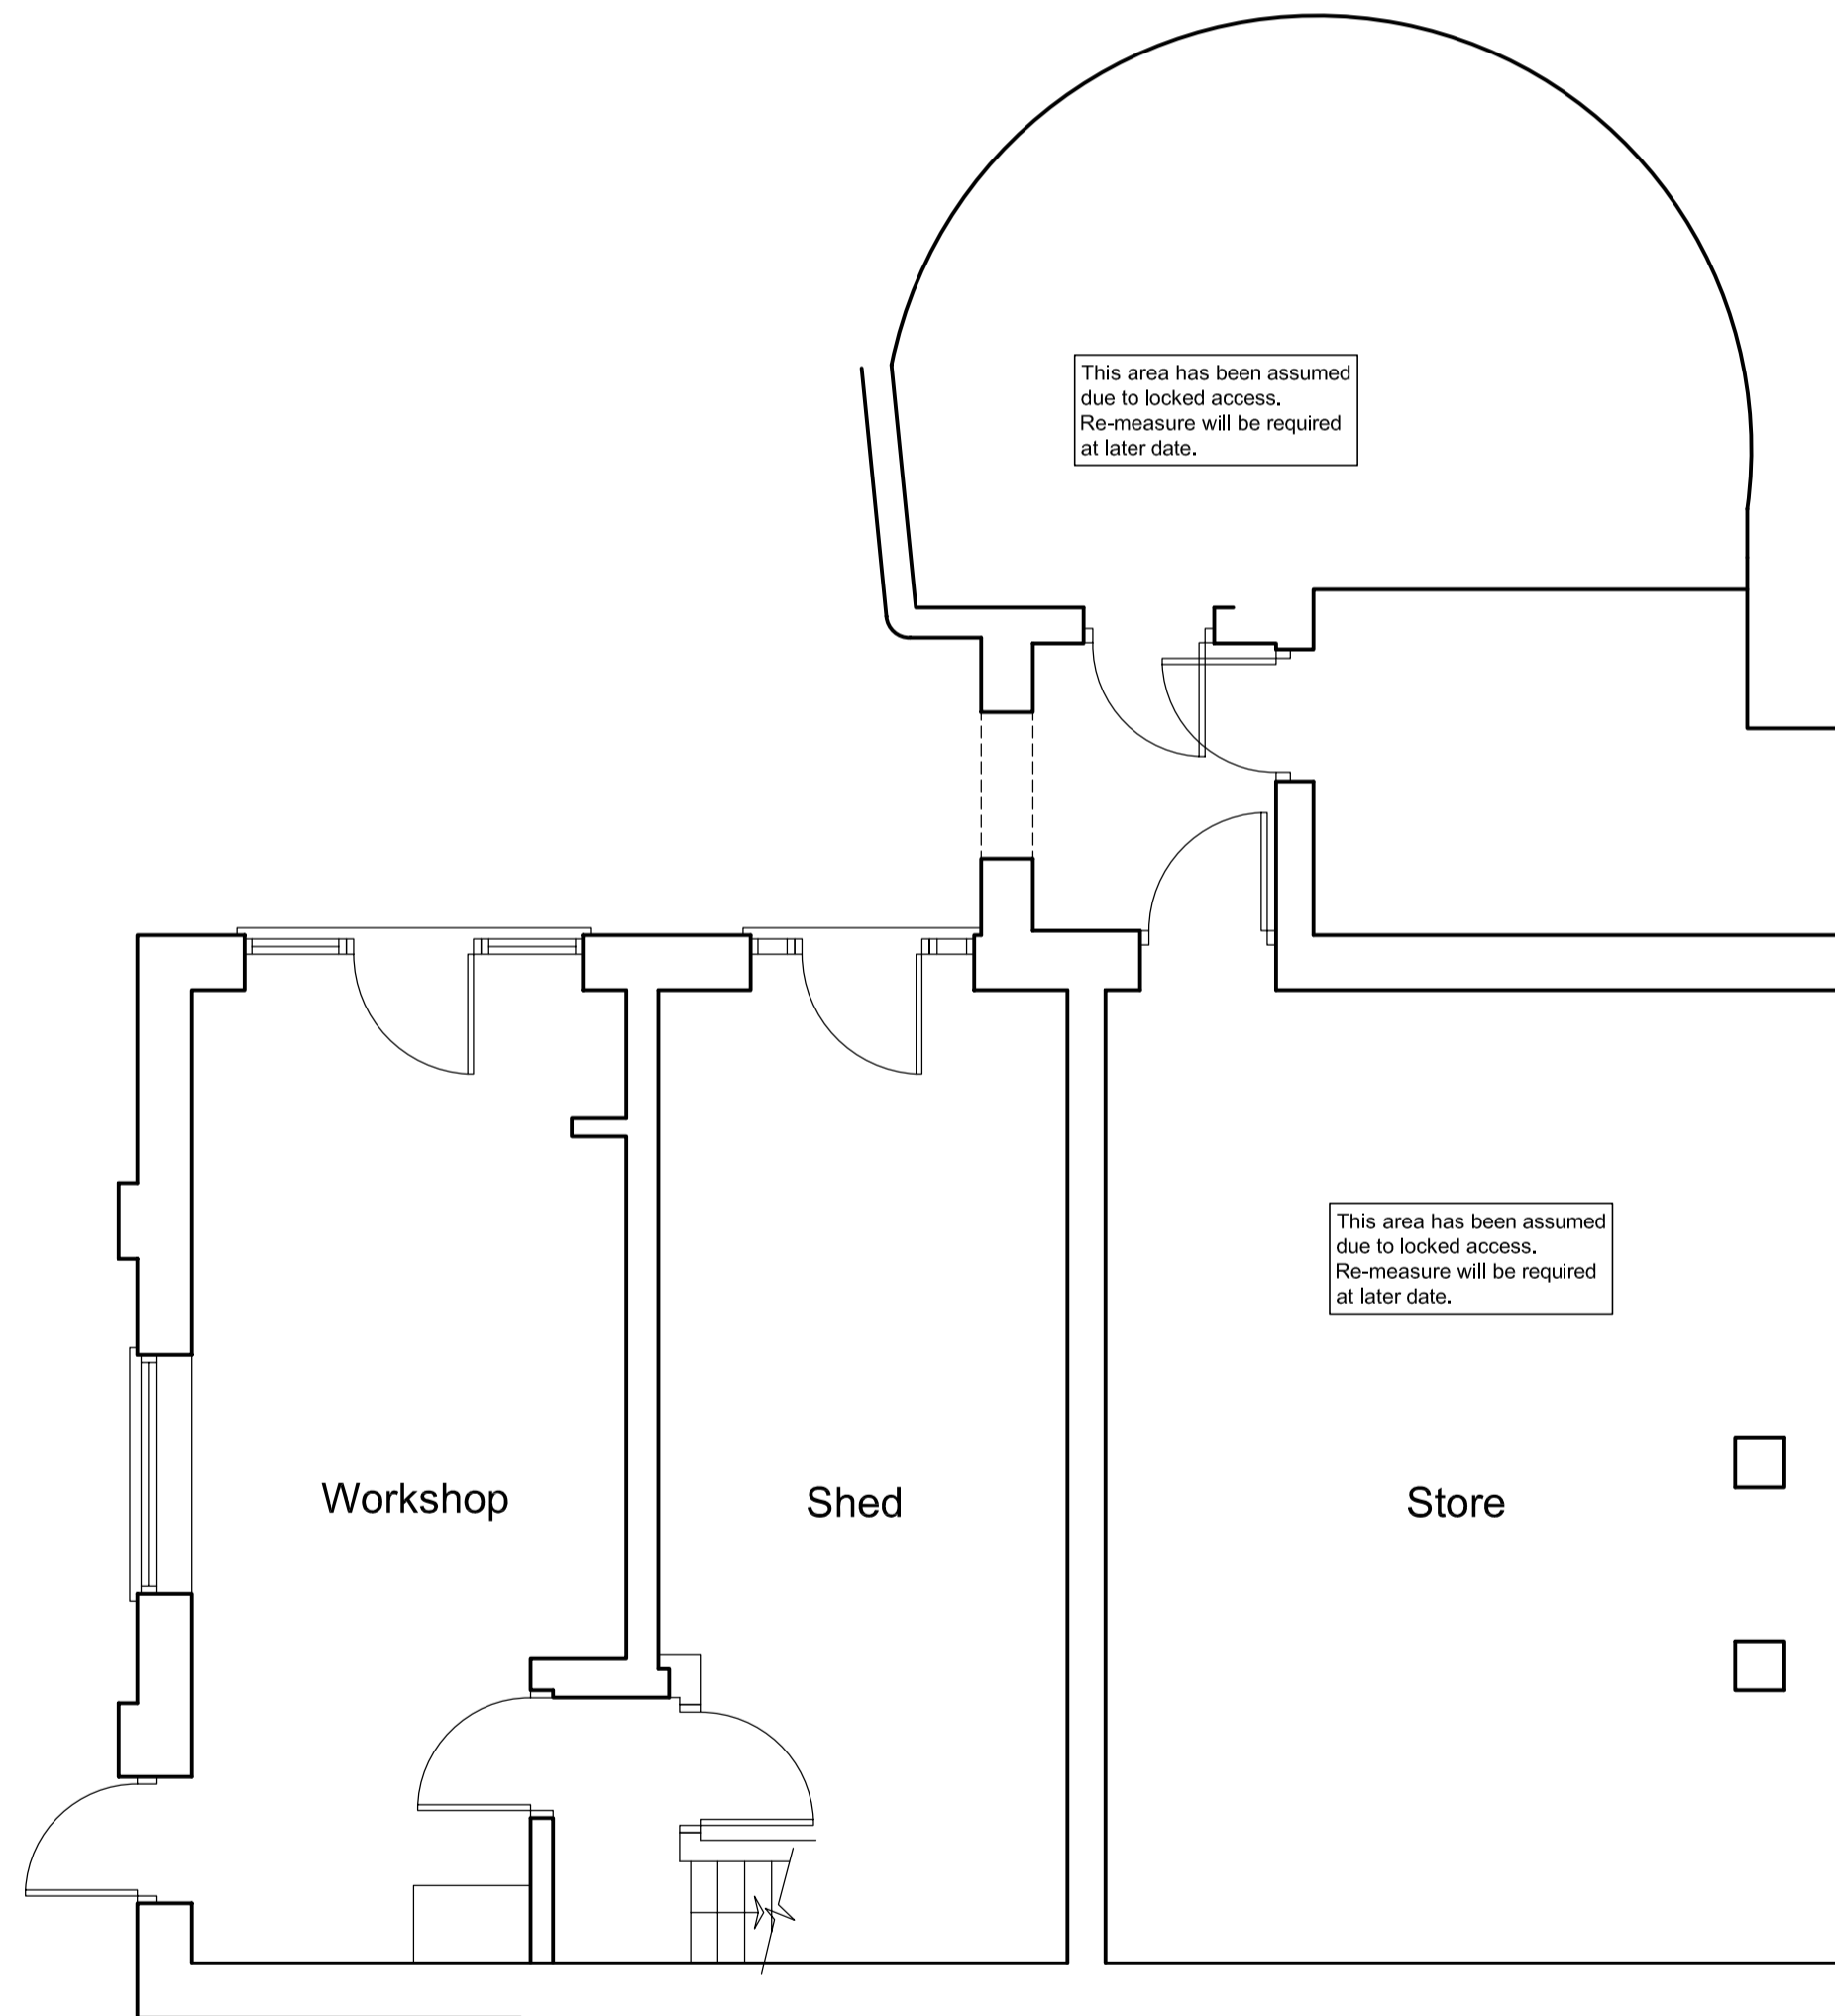

BASEMENT FLOOR PLAN
LABORATORY

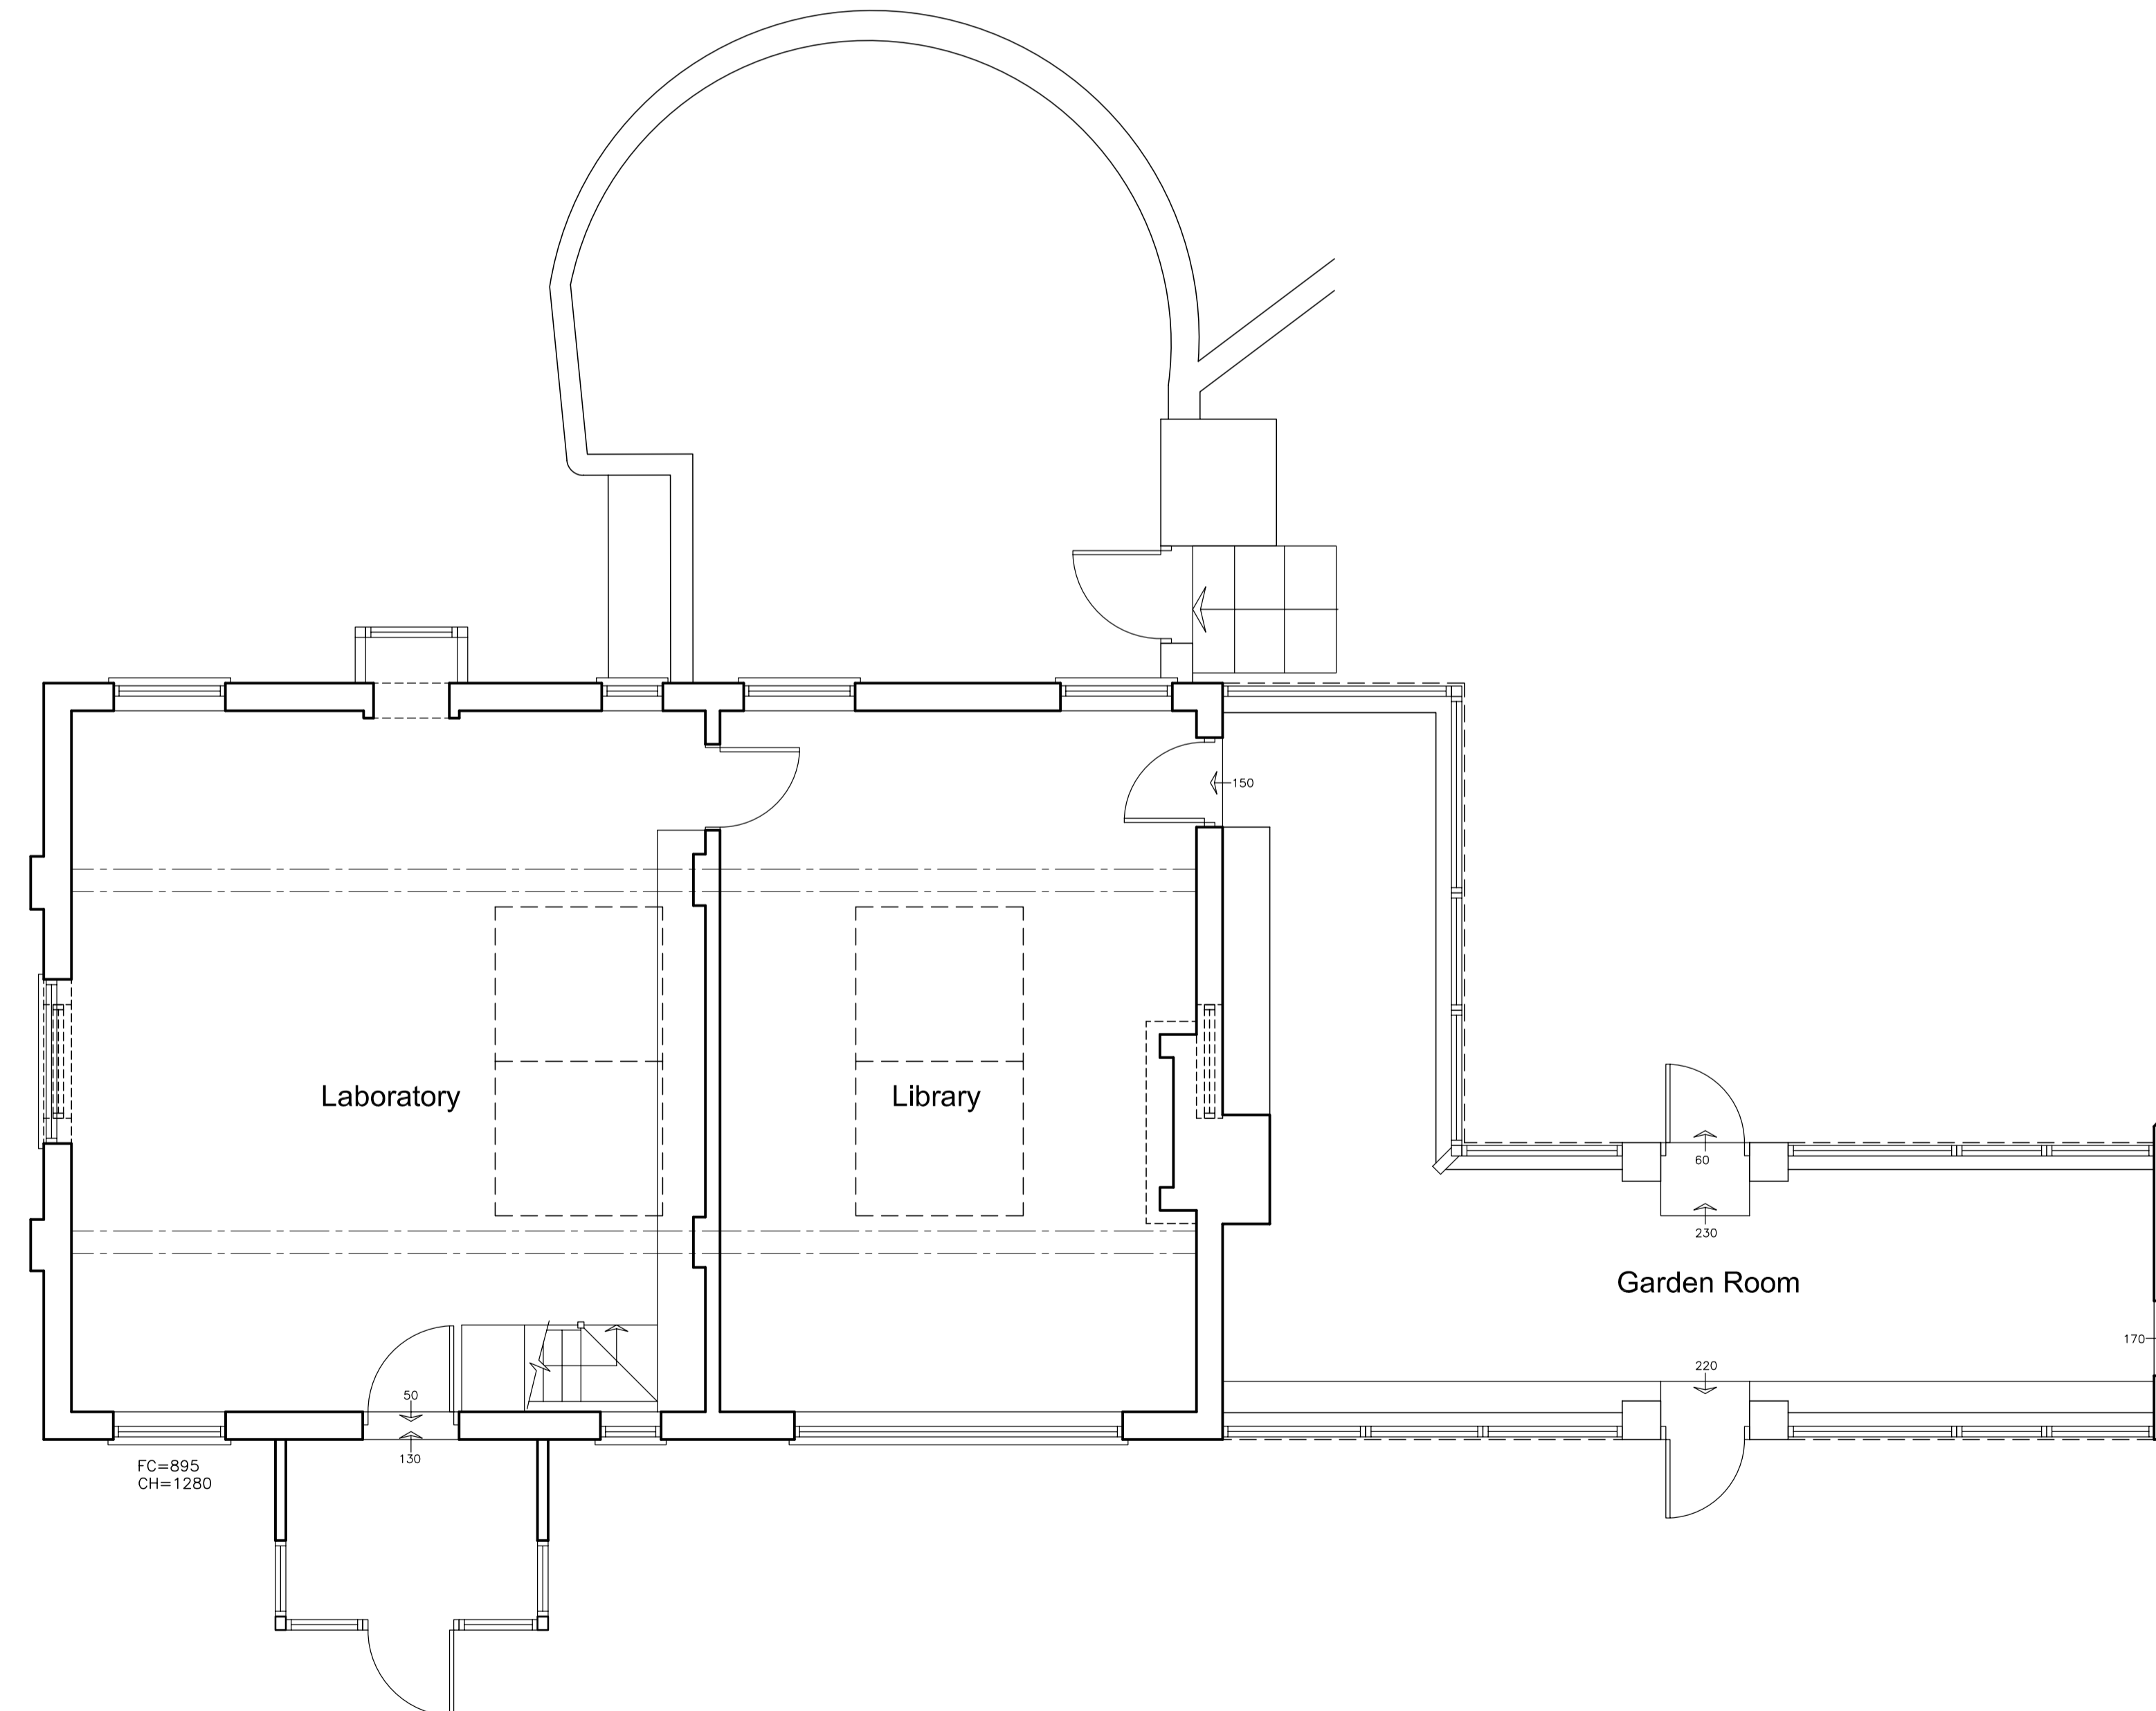

GROUND FLOOR PLAN

rev	date	by	description

ESPOSITO MCLEAN
 Architectural Consultants

UNIT 6 · CHANCERS FARM · FOSSETTS LANE · FORDHAM
 COLCHESTER · ESSEX · CO6 3NY
 Telephone: 01206 241809 · Fax: 01206 243478
 studio@emarchcon.co.uk · www.emarchcon.co.uk

client: **Mr and Mrs M. Docker**

project: **Dryad's Hall
 Woodbury Hill, Loughton,
 Essex. IG10 1JB**

plan title: **Extension and Alteration Work
 Building Survey as Existing
 Laboratory**

scale: **1:50, 1:100** drawn by: **SMc**

date: **July 2006** checked:

drawing no: **1006/05** revisions: