

DO NOT SCALE FROM DRAWING.  
 If you require clarification of any dimensions please contact:  
 Esposito Mclean Architectural Consultants Ltd  
 This drawing should not be copied or reproduced in whole or in part, nor used  
 in conjunction with any project with or without permission and remains the  
 copyright of Esposito Mclean Architectural Consultants Ltd

Finishes:

- Clay Plain Tiles
- Rendered Dormers
- Featheredged Boarding Painted Stone White Colour
- Smooth Faced Render Painted Stone White Colour

Finishes:


- Clay Plain Tiles
- Featheredged Boarding Painted Stone White Colour




FRONT ELEVATION




EAST ELEVATION

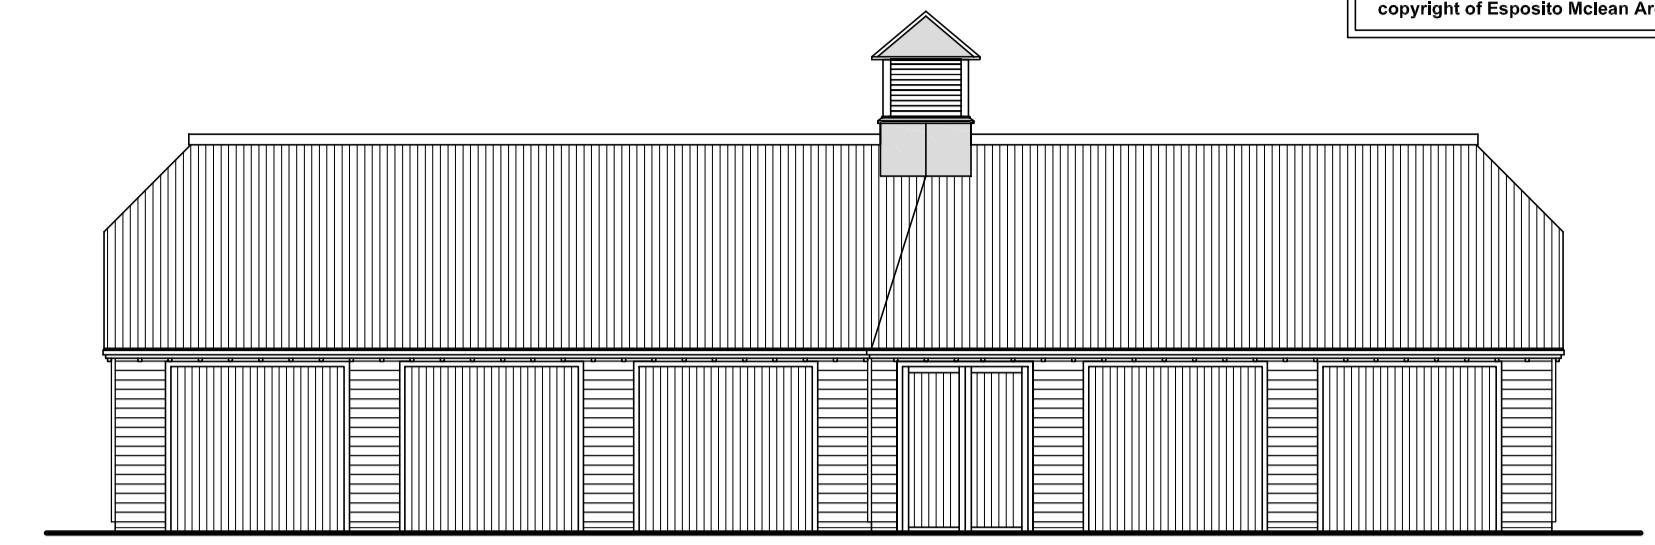


FRONT ELEVATION

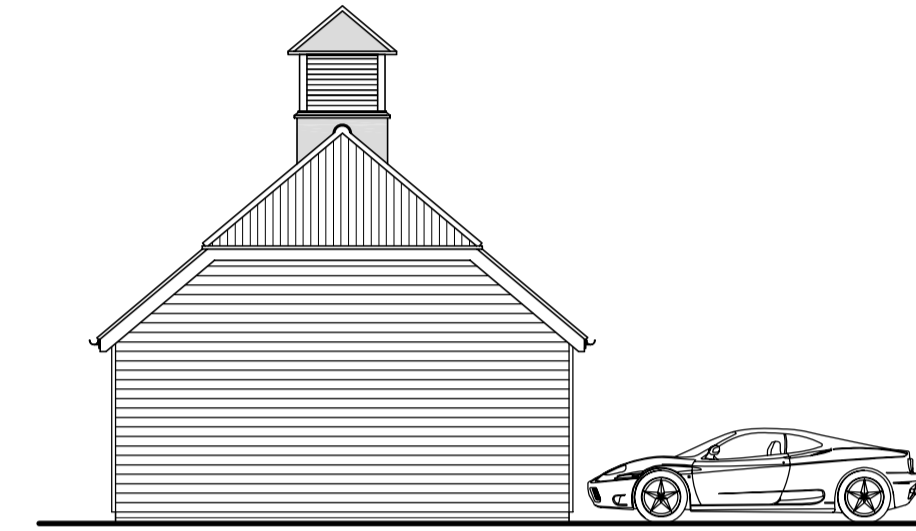

SIDE ELEVATION

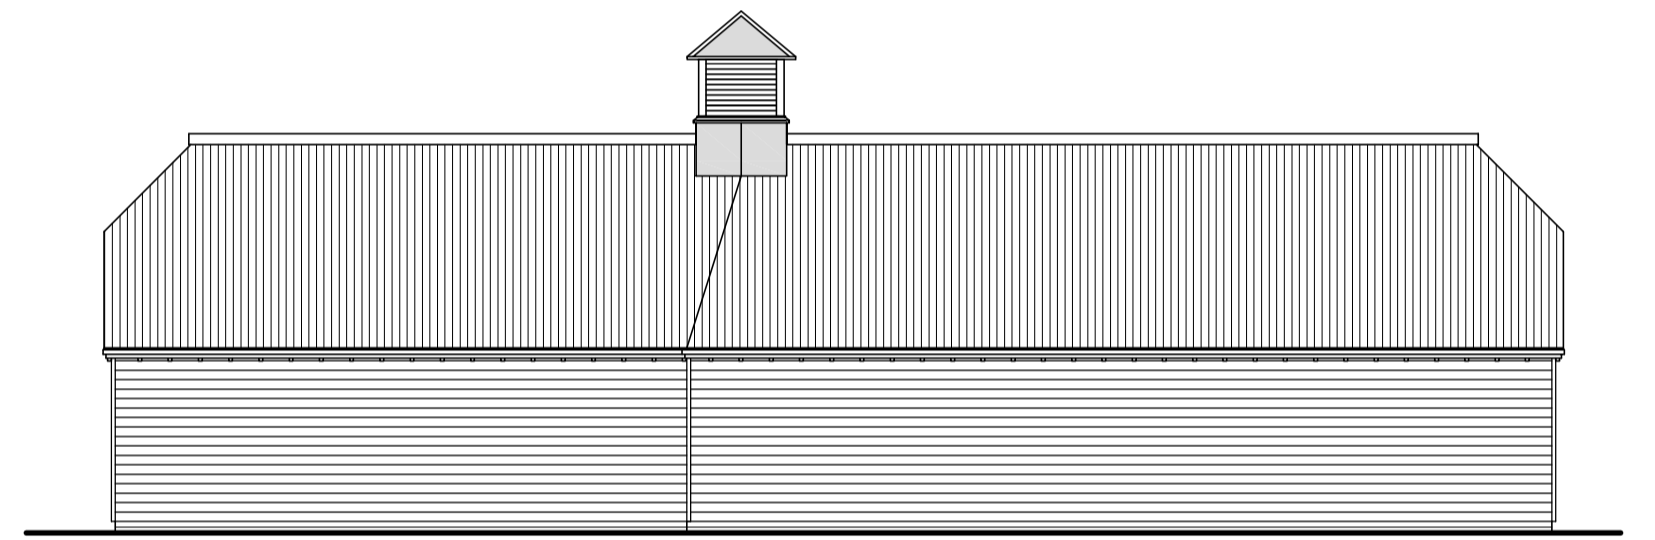

REAR ELEVATION

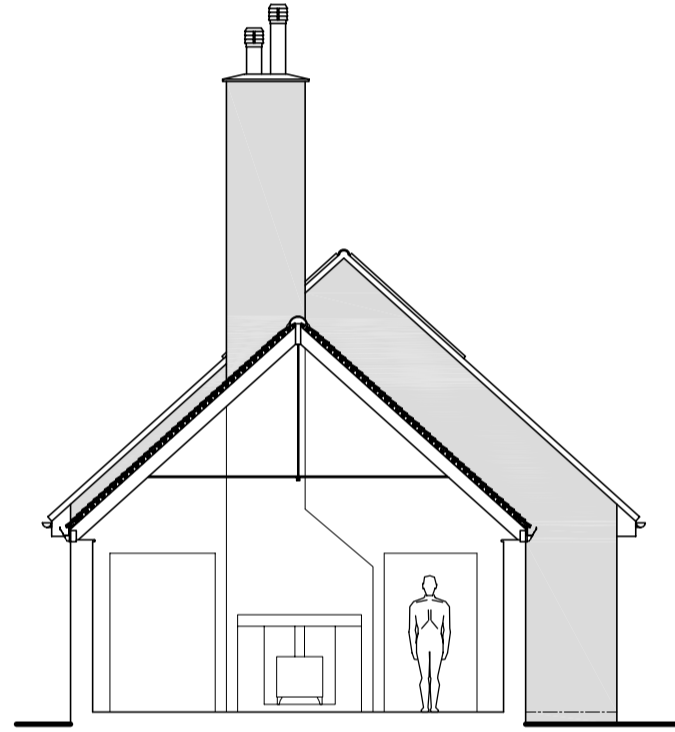

GARDEN ROOM SECTION



SOUTH EAST ELEVATION



NORTH ELEVATION



WEST ELEVATION

rev	date	by	description
B	25-11-06	SMc	Boarding type to elevations revised.
A	17-11-06	SMc	Main entrance wing reduced in size from boundary.

**ESPOSITO MCLEAN**  
 Architectural Consultants

UNIT 6 - CHANCERS FARM - FOSSETTS LANE - FORDHAM  
 COLCHESTER - ESSEX - CO6 3NY  
 Telephone: 01206 241809 - Fax: 01206 243478  
 studio@emarchcon.co.uk - www.emarchcon.co.uk

client: **Mr and Mrs M. Docker**

project: **Dryad's Hall  
 Woodbury Hill, Loughton,  
 Essex. IG10 1JB**

plan title: **Extension and Alteration Work  
 Elevations as Proposed**

scale: **1:100** drawn by: **SMc**

date: **September 2006** checked:

drawing no: **1006/09** revisions: **B**