




SHORT CUT ROAD - STREET SCENE



NUNNS ROAD - STREET SCENE



NORTHGATE STREET - STREET SCENE

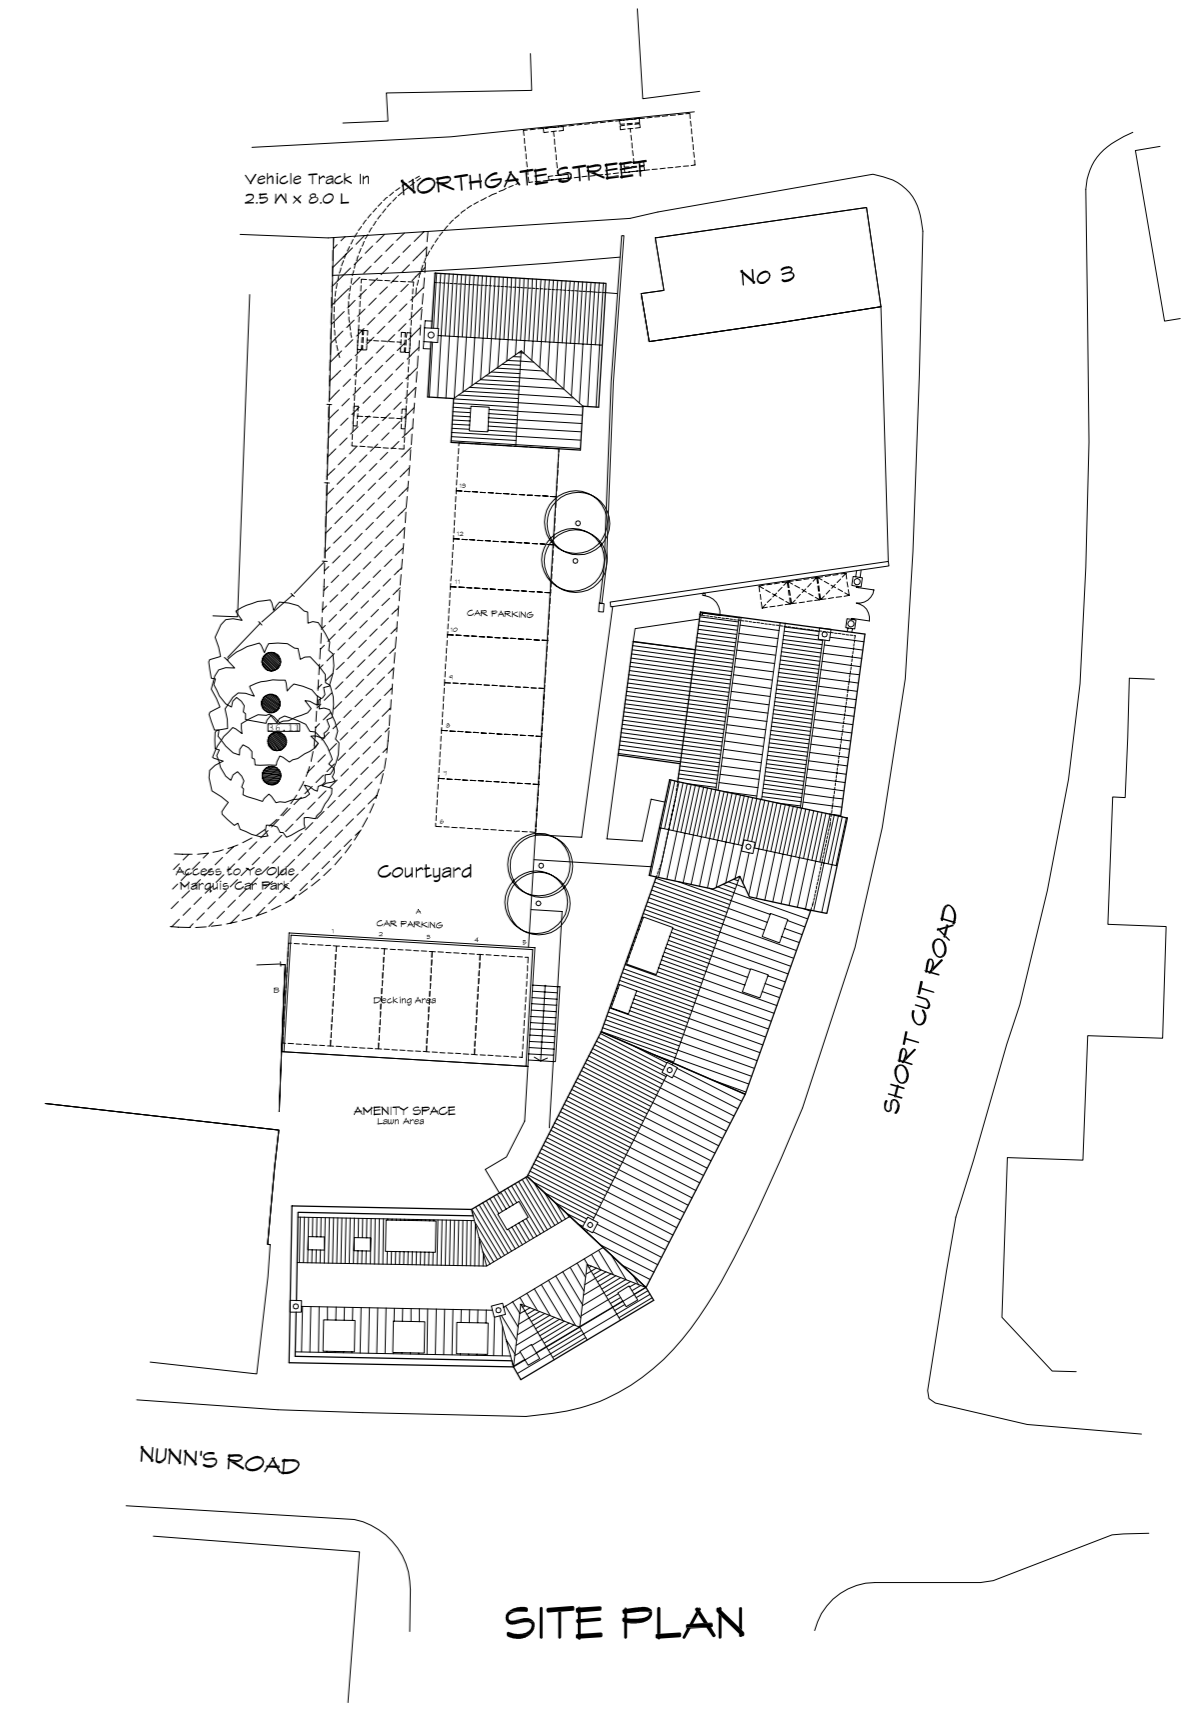

SITE PLAN